


441802003011GB00641用地平面图

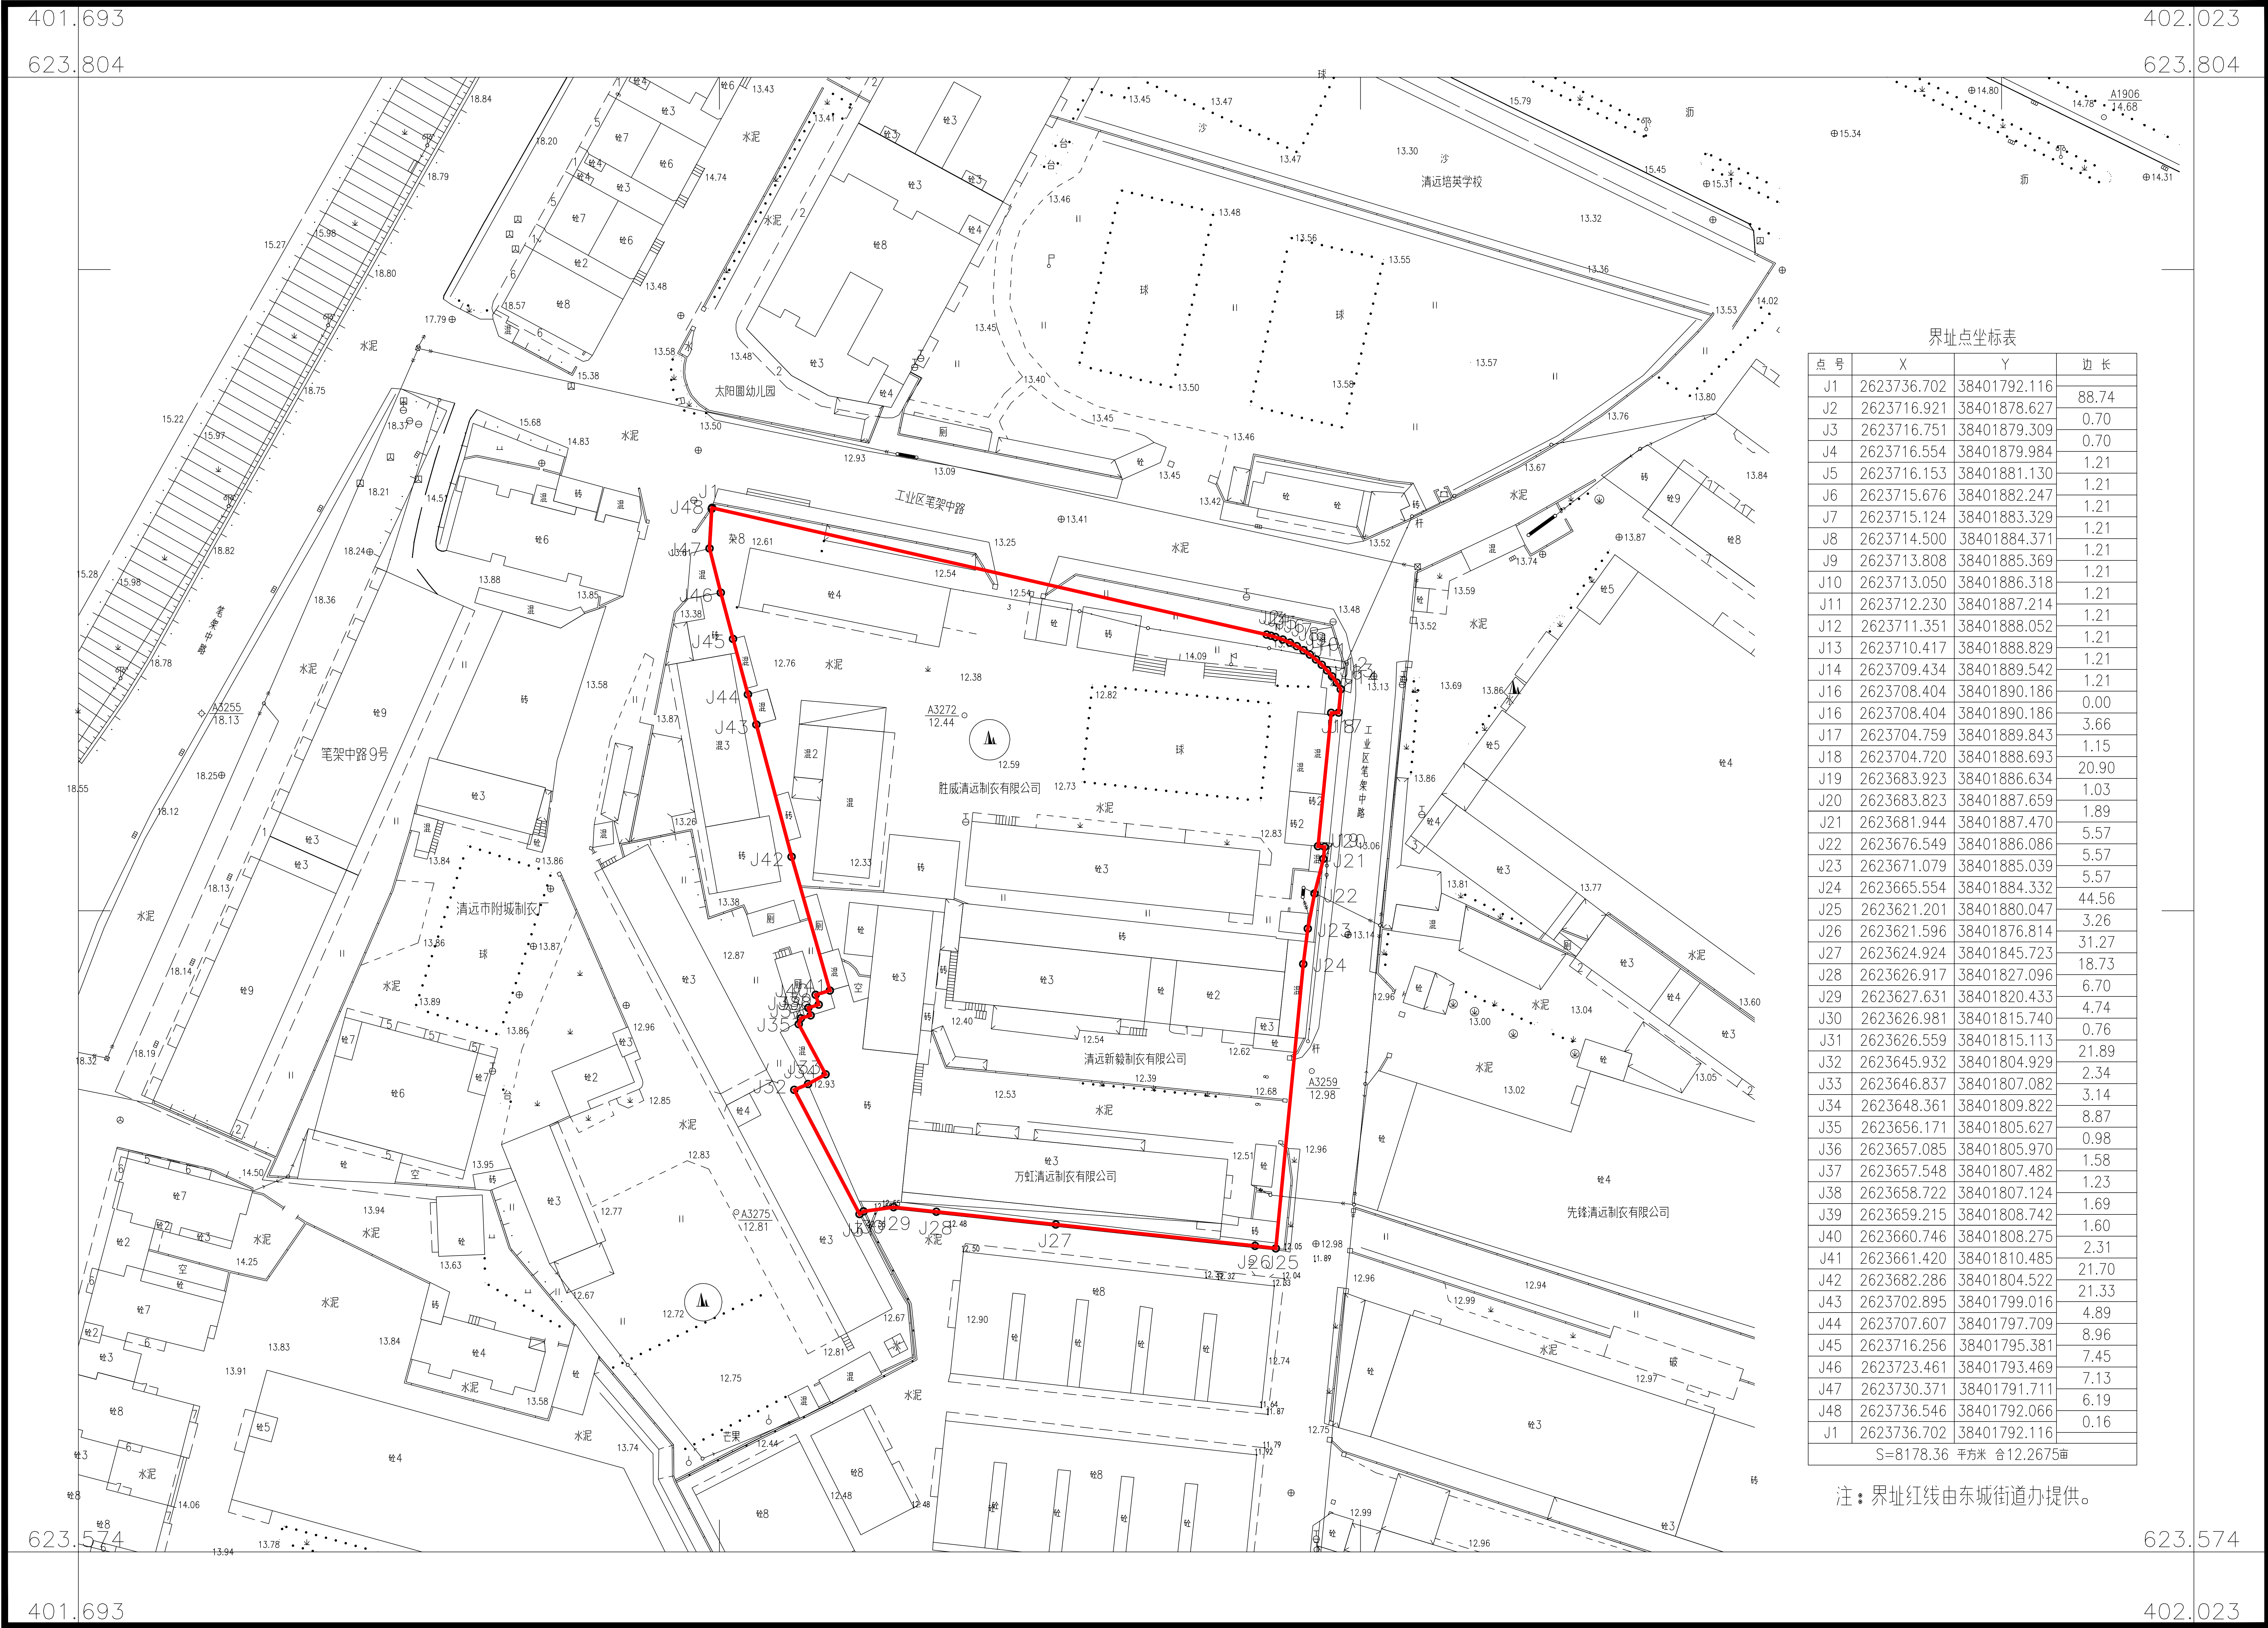

界址点坐标表			
点号	X	Y	边长
J1	2623736.702	38401792.116	88.74
J2	2623716.921	38401878.627	0.70
J3	2623716.751	38401879.309	0.70
J4	2623716.554	38401879.984	1.21
J5	2623716.153	38401881.130	1.21
J6	2623715.676	38401882.247	1.21
J7	2623715.124	38401883.329	1.21
J8	2623714.500	38401884.371	1.21
J9	2623713.808	38401885.369	1.21
J10	2623713.050	38401886.318	1.21
J11	2623712.230	38401887.214	1.21
J12	2623711.351	38401888.052	1.21
J13	2623710.417	38401888.829	1.21
J14	2623709.434	38401889.542	1.21
J16	2623708.404	38401890.186	0.00
J16	2623708.404	38401890.186	3.66
J17	2623704.759	38401889.843	1.15
J18	2623704.720	38401888.693	20.90
J19	2623683.923	38401886.634	1.03
J20	2623683.823	38401887.659	1.89
J21	2623681.944	38401887.470	5.57
J22	2623676.549	38401886.086	5.57
J23	2623671.079	38401885.039	5.57
J24	2623665.554	38401884.332	44.56
J25	2623621.201	38401880.047	3.26
J26	2623621.596	38401876.814	31.27
J27	2623624.924	38401845.723	18.73
J28	2623626.917	38401827.096	6.70
J29	2623627.631	38401820.433	4.74
J30	2623626.981	38401815.740	0.76
J31	2623626.559	38401815.113	21.89
J32	2623645.932	38401804.929	2.34
J33	2623646.837	38401807.082	3.14
J34	2623648.361	38401809.822	8.87
J35	2623656.171	38401805.627	0.98
J36	2623657.085	38401805.970	1.58
J37	2623657.548	38401807.482	1.23
J38	2623658.722	38401807.124	1.69
J39	2623659.215	38401808.742	1.60
J40	2623660.746	38401808.275	2.31
J41	2623661.420	38401810.485	21.70
J42	2623682.286	38401804.522	21.33
J43	2623702.895	38401799.016	4.89
J44	2623707.607	38401797.709	8.96
J45	2623716.256	38401795.381	7.45
J46	2623723.461	38401793.469	7.13
J47	2623730.371	38401791.711	6.19
J48	2623736.546	38401792.066	0.16
J1	2623736.702	38401792.116	
S=8178.36 平方米 合12.2675亩			

注：界址红线由东城街道办提供。

清远市测绘地理信息中心

2000国家大地坐标系
1985国家高程基准
2017年版图式
2025年4月数字化图

1:1000

测量员：何俊辉
绘图员：陈 波
检查员：曹劲松